



REVISIONS

INTERCONTINENTAL DFC  
AL RAS PRE-FUNCTION & BALLROOM  
FLOOR COVERING PLAN


This drawing is for information only to be used by the contractors as a general arrangement of interior conditions. It has been made from available information, however measurements are to be verified on project site. This drawing must be verified and approved prior to final detailing and fabrication. This drawing is the property of DAVID KINT and is not to be reproduced or in whole or in part. It is only to be used for the project and site specifically identified herein and is not to be used on any other project. It is to be returned upon request.

APPROVED :  
DRAWN BY : DTK  
DATE : 16 OCTOBER 2023  
SCALE : 1:100@A1

SHEET NO. :

FC-100.00


PROJ. NO. :

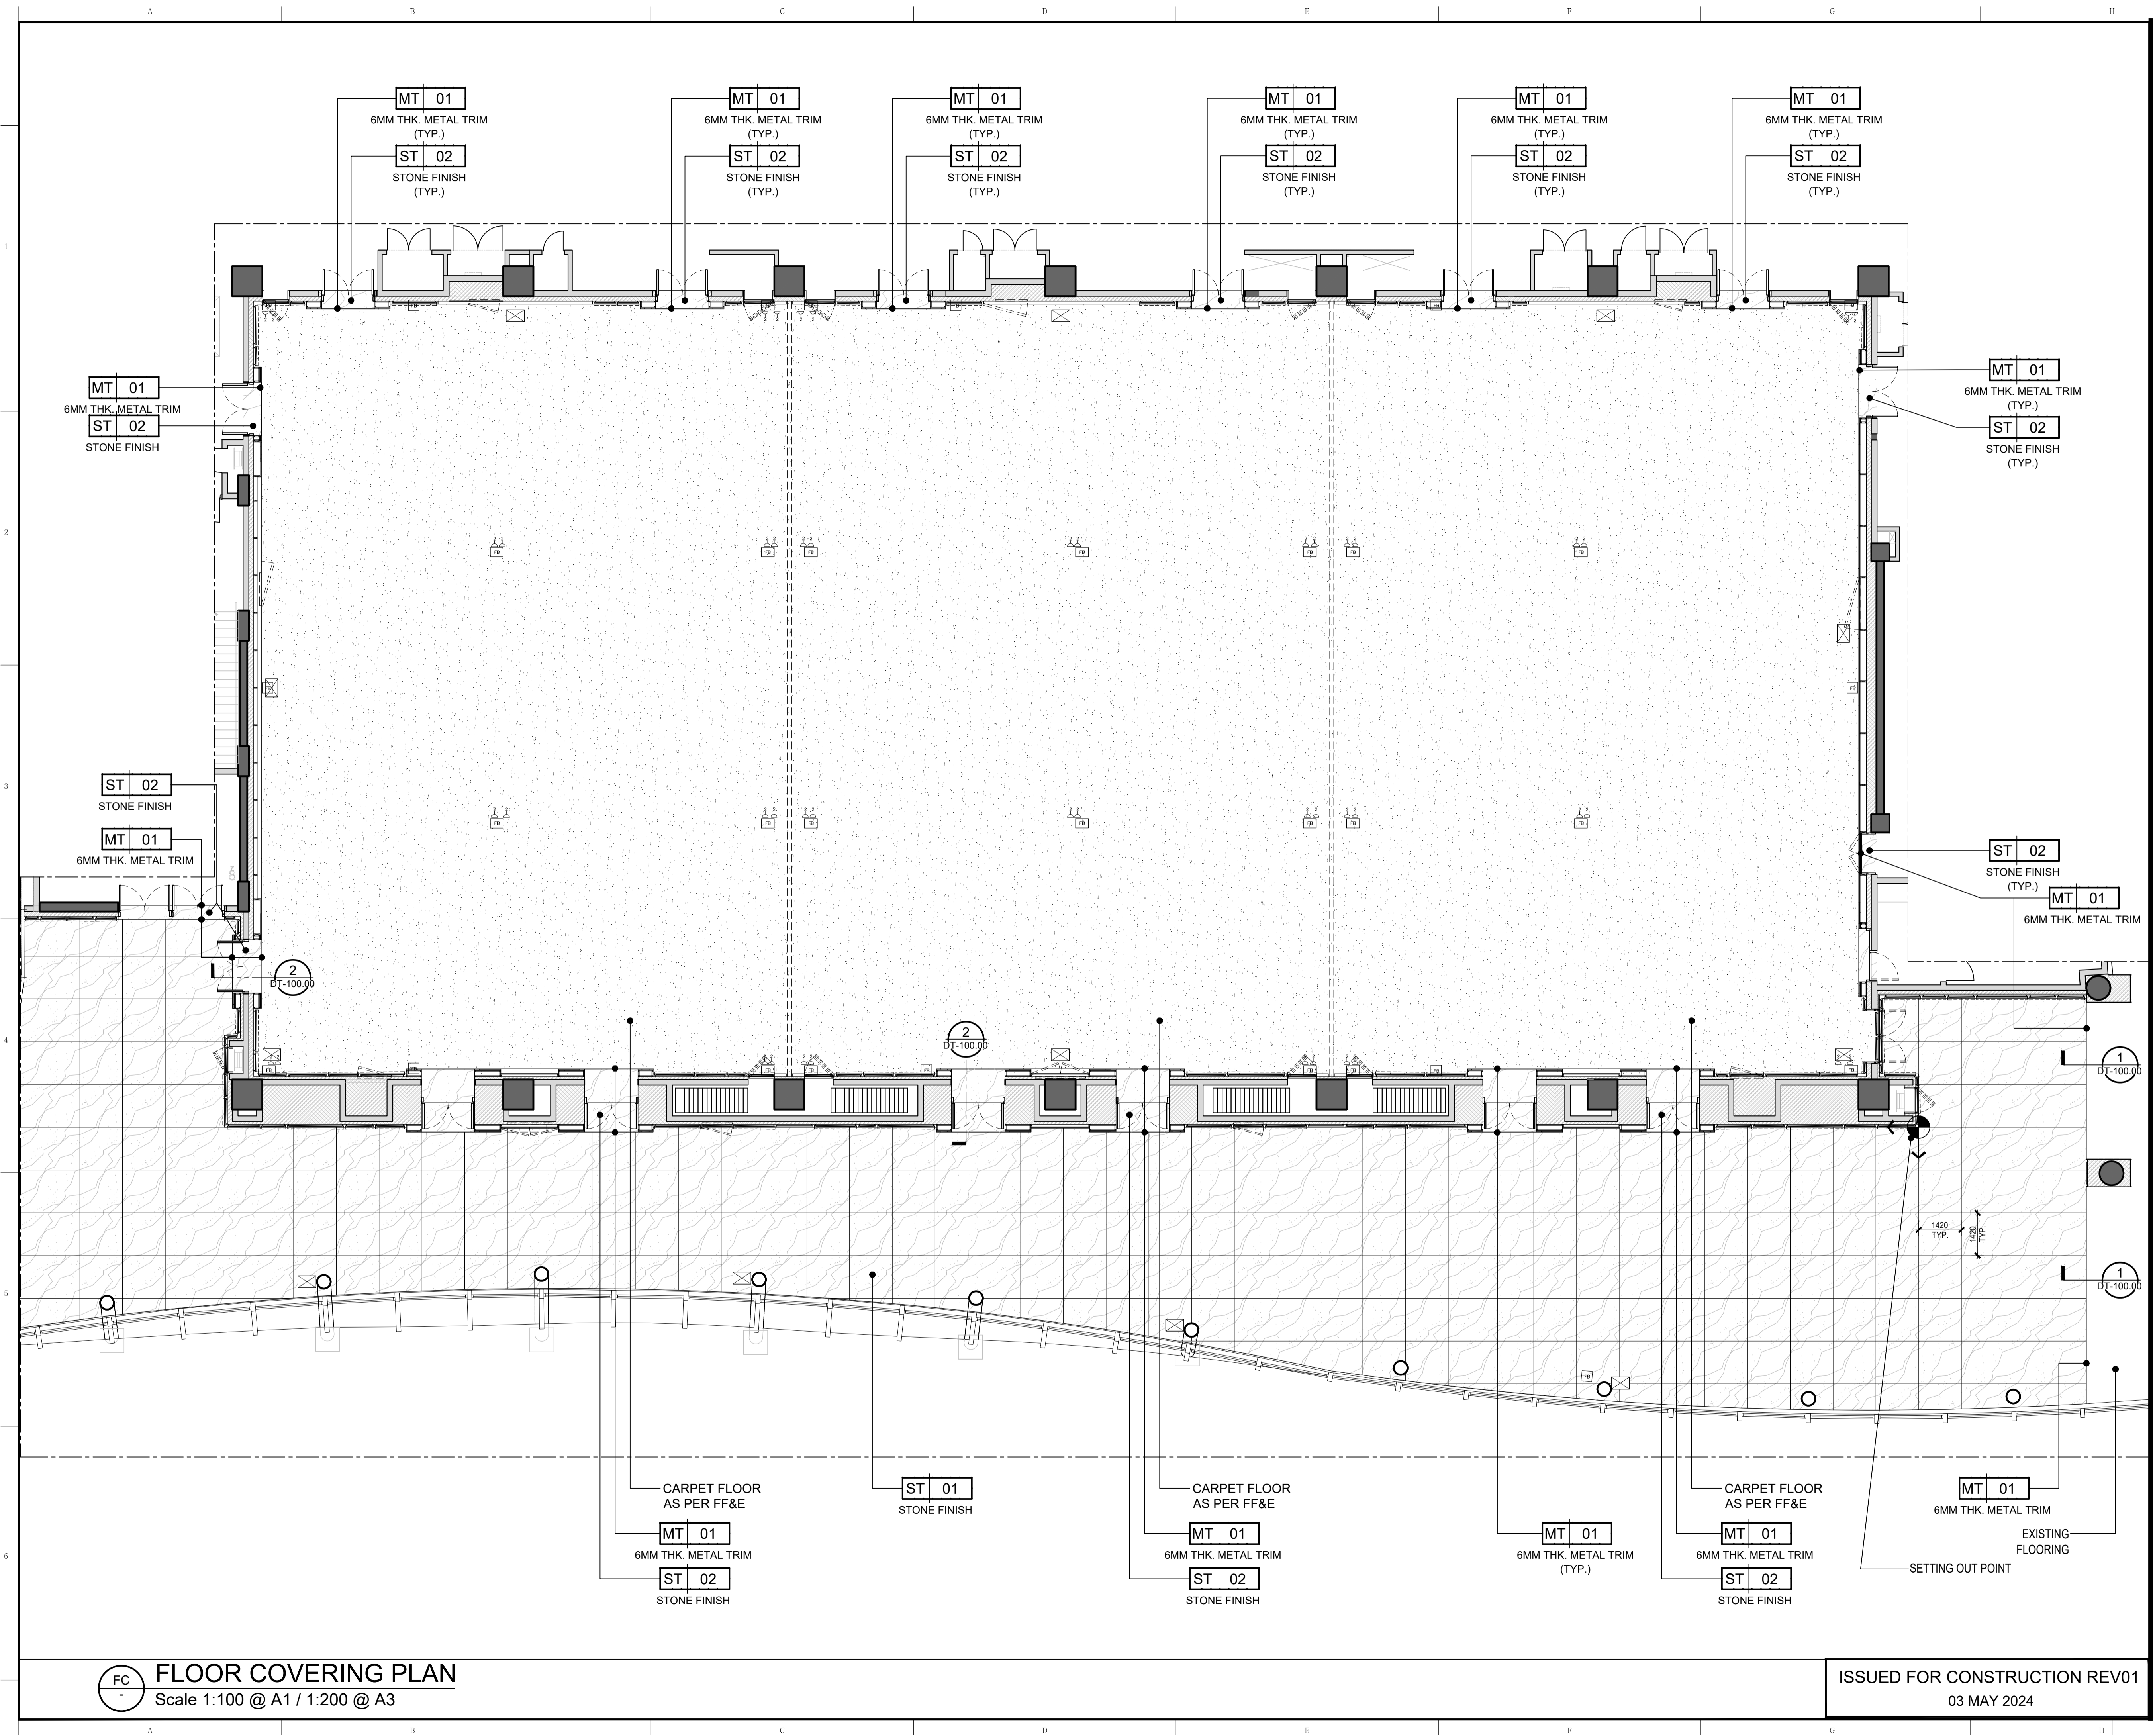

FC FLOOR COVERING PLAN  
Scale 1:100 @ A1 / 1:200 @ A3

ISSUED FOR CONSTRUCTION REV01  
03 MAY 2024

REVISIONS	
IFC-01	03/05/2024

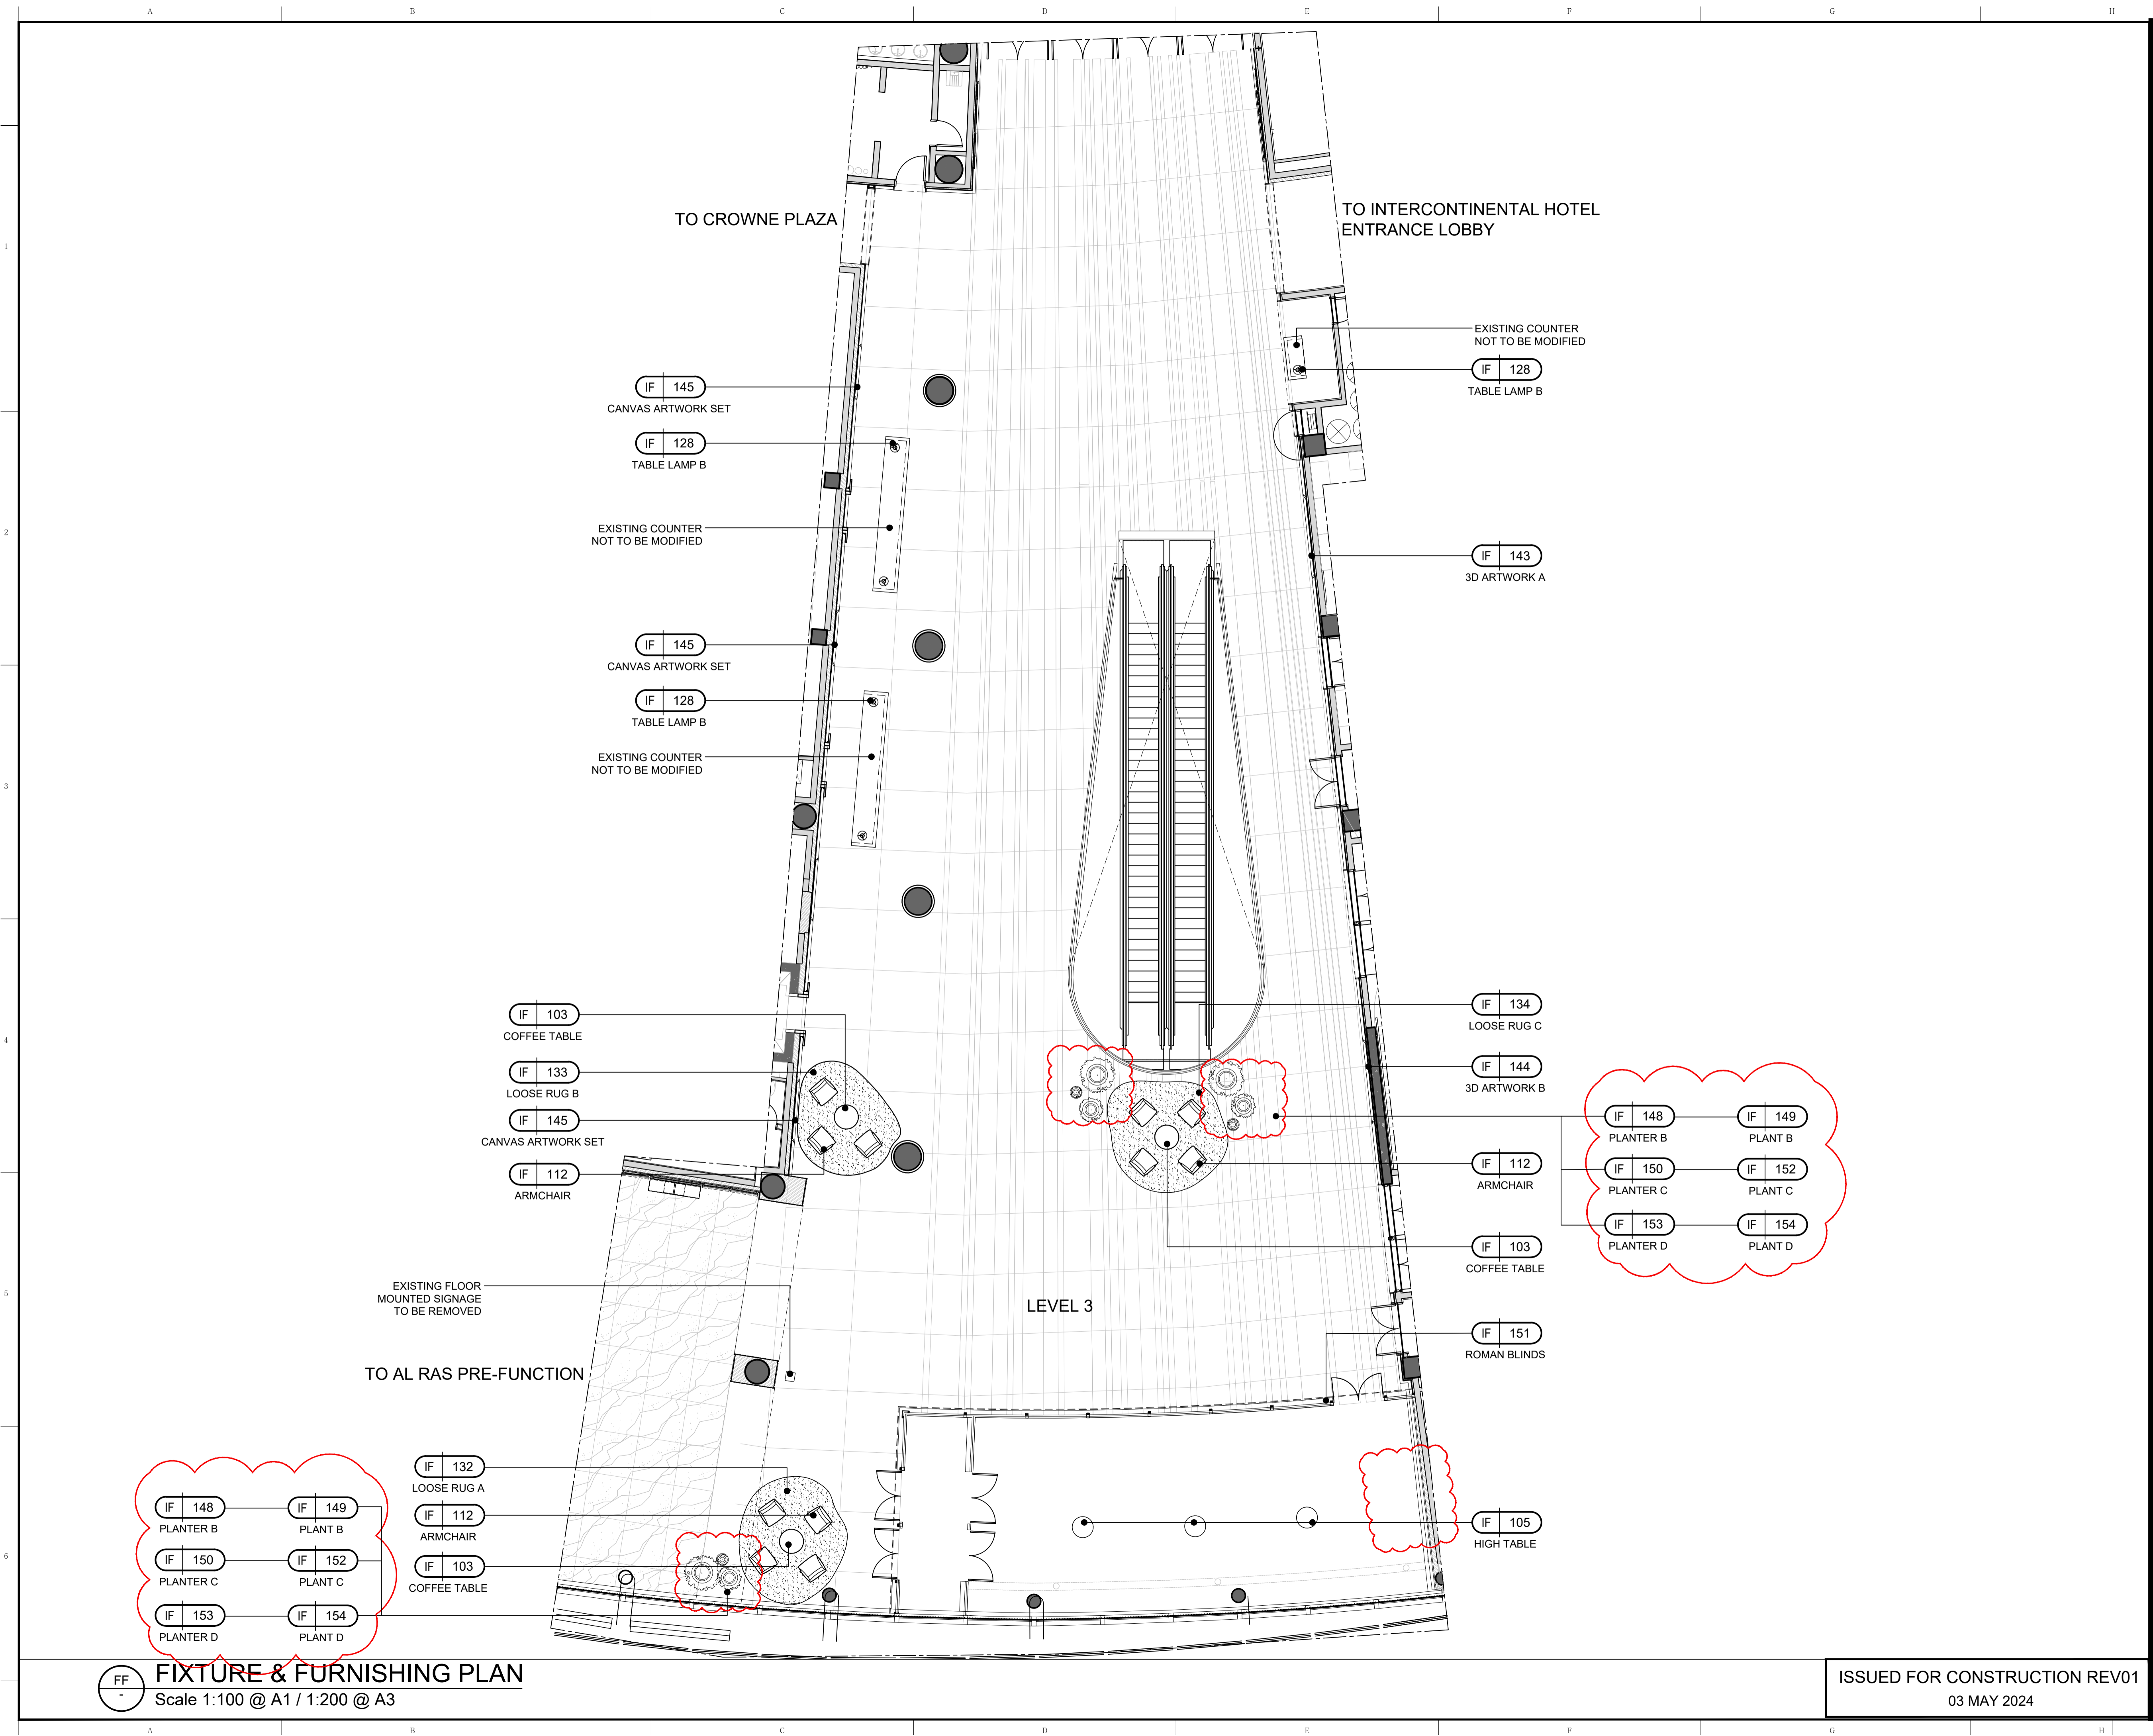

INTERCONTINENTAL DFC  
 ENTRANCE LOBBY UPPER LEVEL  
 FIXTURE & FURNISHING PLAN

This drawing is for information only to be used by the contractors as a general arrangement of interior conditions. It has been made from available information, however measurements are to be verified on project site. This drawing must be verified and approved prior to final detailing and fabrication. This drawing is the property of DAVID KINT and is not to be reproduced or in whole or in part. It is only to be used for the project and site specifically identified herein and is not to be used on any other project. It is to be returned upon request.

APPROVED :	
DRAWN BY :	DTK
DATE :	16 OCTOBER 2023
SCALE :	1:100@A1

SHEET NO. :

FF-101.00

PROJ. NO. :

REVISIONS

INTERCONTINENTAL DFC  
ENTRANCE LOBBY UPPER LEVEL  
FLOOR COVERING PLAN

This drawing is for information only to be used by the contractors as a general arrangement of interior conditions. It has been made from available information, however, measurements are to be verified on project site. This drawing must be verified and approved prior to final detailing and fabrication. This drawing is the property of DAVID DTK and is not to be reproduced or in whole or in part. It is only to be used for the project and site specifically identified herein and is not to be used on any other project. It is to be returned upon request.

APPROVED :  
DRAWN BY : DTK  
DATE : 16 OCTOBER 2023  
SCALE : 1:100@A1

SHEET NO. :  
FC-101.00  
PROJ. NO. :

